


1
A2.2 FIRST FLOOR PLAN

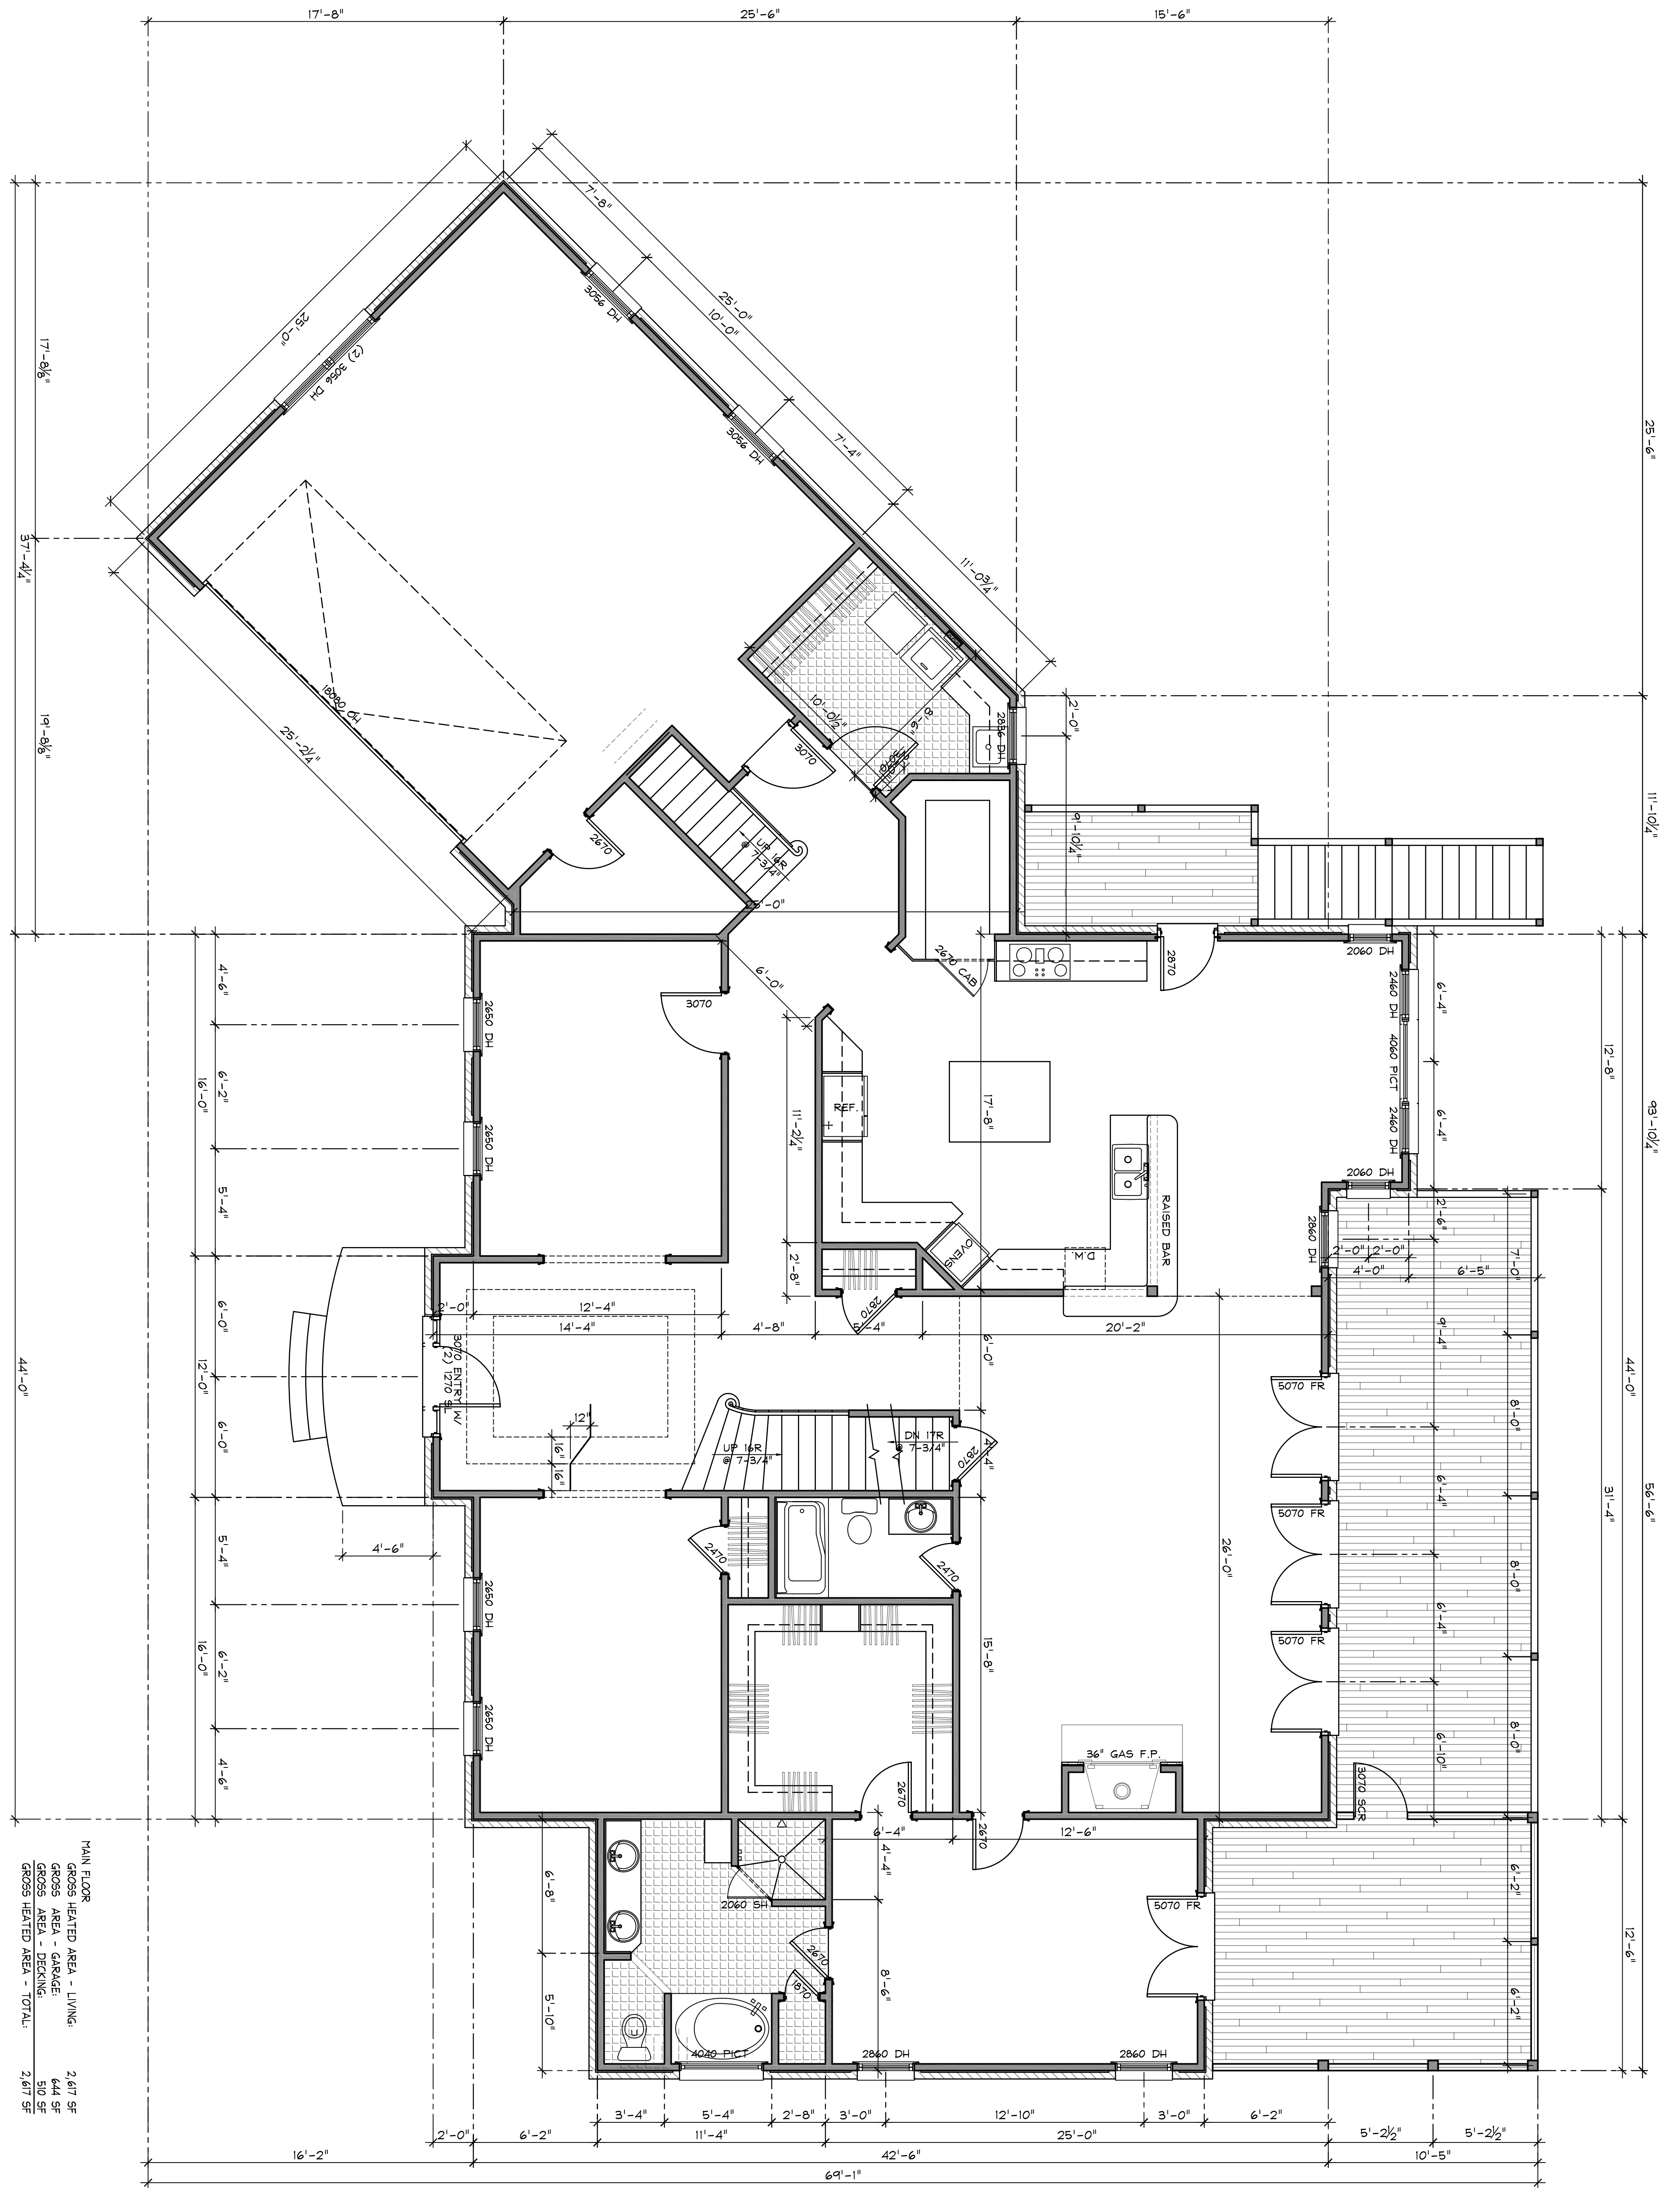

MAIN FLOOR
 GROSS HEATED AREA - LIVING: 2,617 SF
 GROSS AREA - GARAGE: 644 SF
 GROSS AREA - DECKING: 510 SF
 GROSS HEATED AREA - TOTAL: 2,617 SF

BUILDING TOTAL
 GROSS HEATED AREA - TOTAL: 5,625 SF

SCALE: 1/4" = 1'-0"

<p style="font-size: 2em; font-weight: bold;">A2.2</p> <p style="font-size: 0.8em;">DIMENSIONED FLOOR PLAN</p>	<p style="font-weight: bold; font-size: 1.2em;">ARCHITECTURAL</p>
	<p style="font-weight: bold; font-size: 1.2em;">PROJECT</p>
	<p style="font-weight: bold; font-size: 1.2em;">OWNER</p>
	<p style="font-weight: bold; font-size: 1.2em;">DATE</p> <p style="font-size: 0.8em;">JOB NO. 1-1-2009 DRAWN BY JBC FILE NAME</p>

<p style="font-weight: bold; font-size: 1.2em;">PROJECT</p> <p style="font-weight: bold; font-size: 1.2em;">FEDERAL STYLE "A"</p>

<p style="font-weight: bold; font-size: 1.2em;">OWNER</p>

<p style="font-weight: bold; font-size: 2em;">JCADS</p> <p style="font-size: 0.8em;">JOHN COLLINS AUTOMATED DESIGN SERVICE RESIDENTIAL COMMERCIAL DESIGN AND PLANNING</p> <p style="font-size: 0.8em;">(864) 877-7445 JCADS@BELLSOUTH.NET</p>

THIS DRAWING REPRESENTED IN ANY FORM REMAINS THE PROPERTY OF JCADS AND SHALL NOT BE USED IN WHOLE OR IN PART FOR ANY PURPOSE OTHER THAN AS DESCRIBED WITHIN, WITHOUT WRITTEN PERMISSION FROM JCADS. ANY INFRINGEMENT SHALL BE SUBJECT TO LEGAL ACTION. COPYRIGHT © 2009 JCADS DOES NOT ASSUME THE RESPONSIBILITIES OF AN ARCHITECT OR ENGINEER. THIS DRAWING IS FOR DESIGN REPRESENTATION.