



2
A7

GARAGE BUILDING SECTION

WITH BONUS ROOM

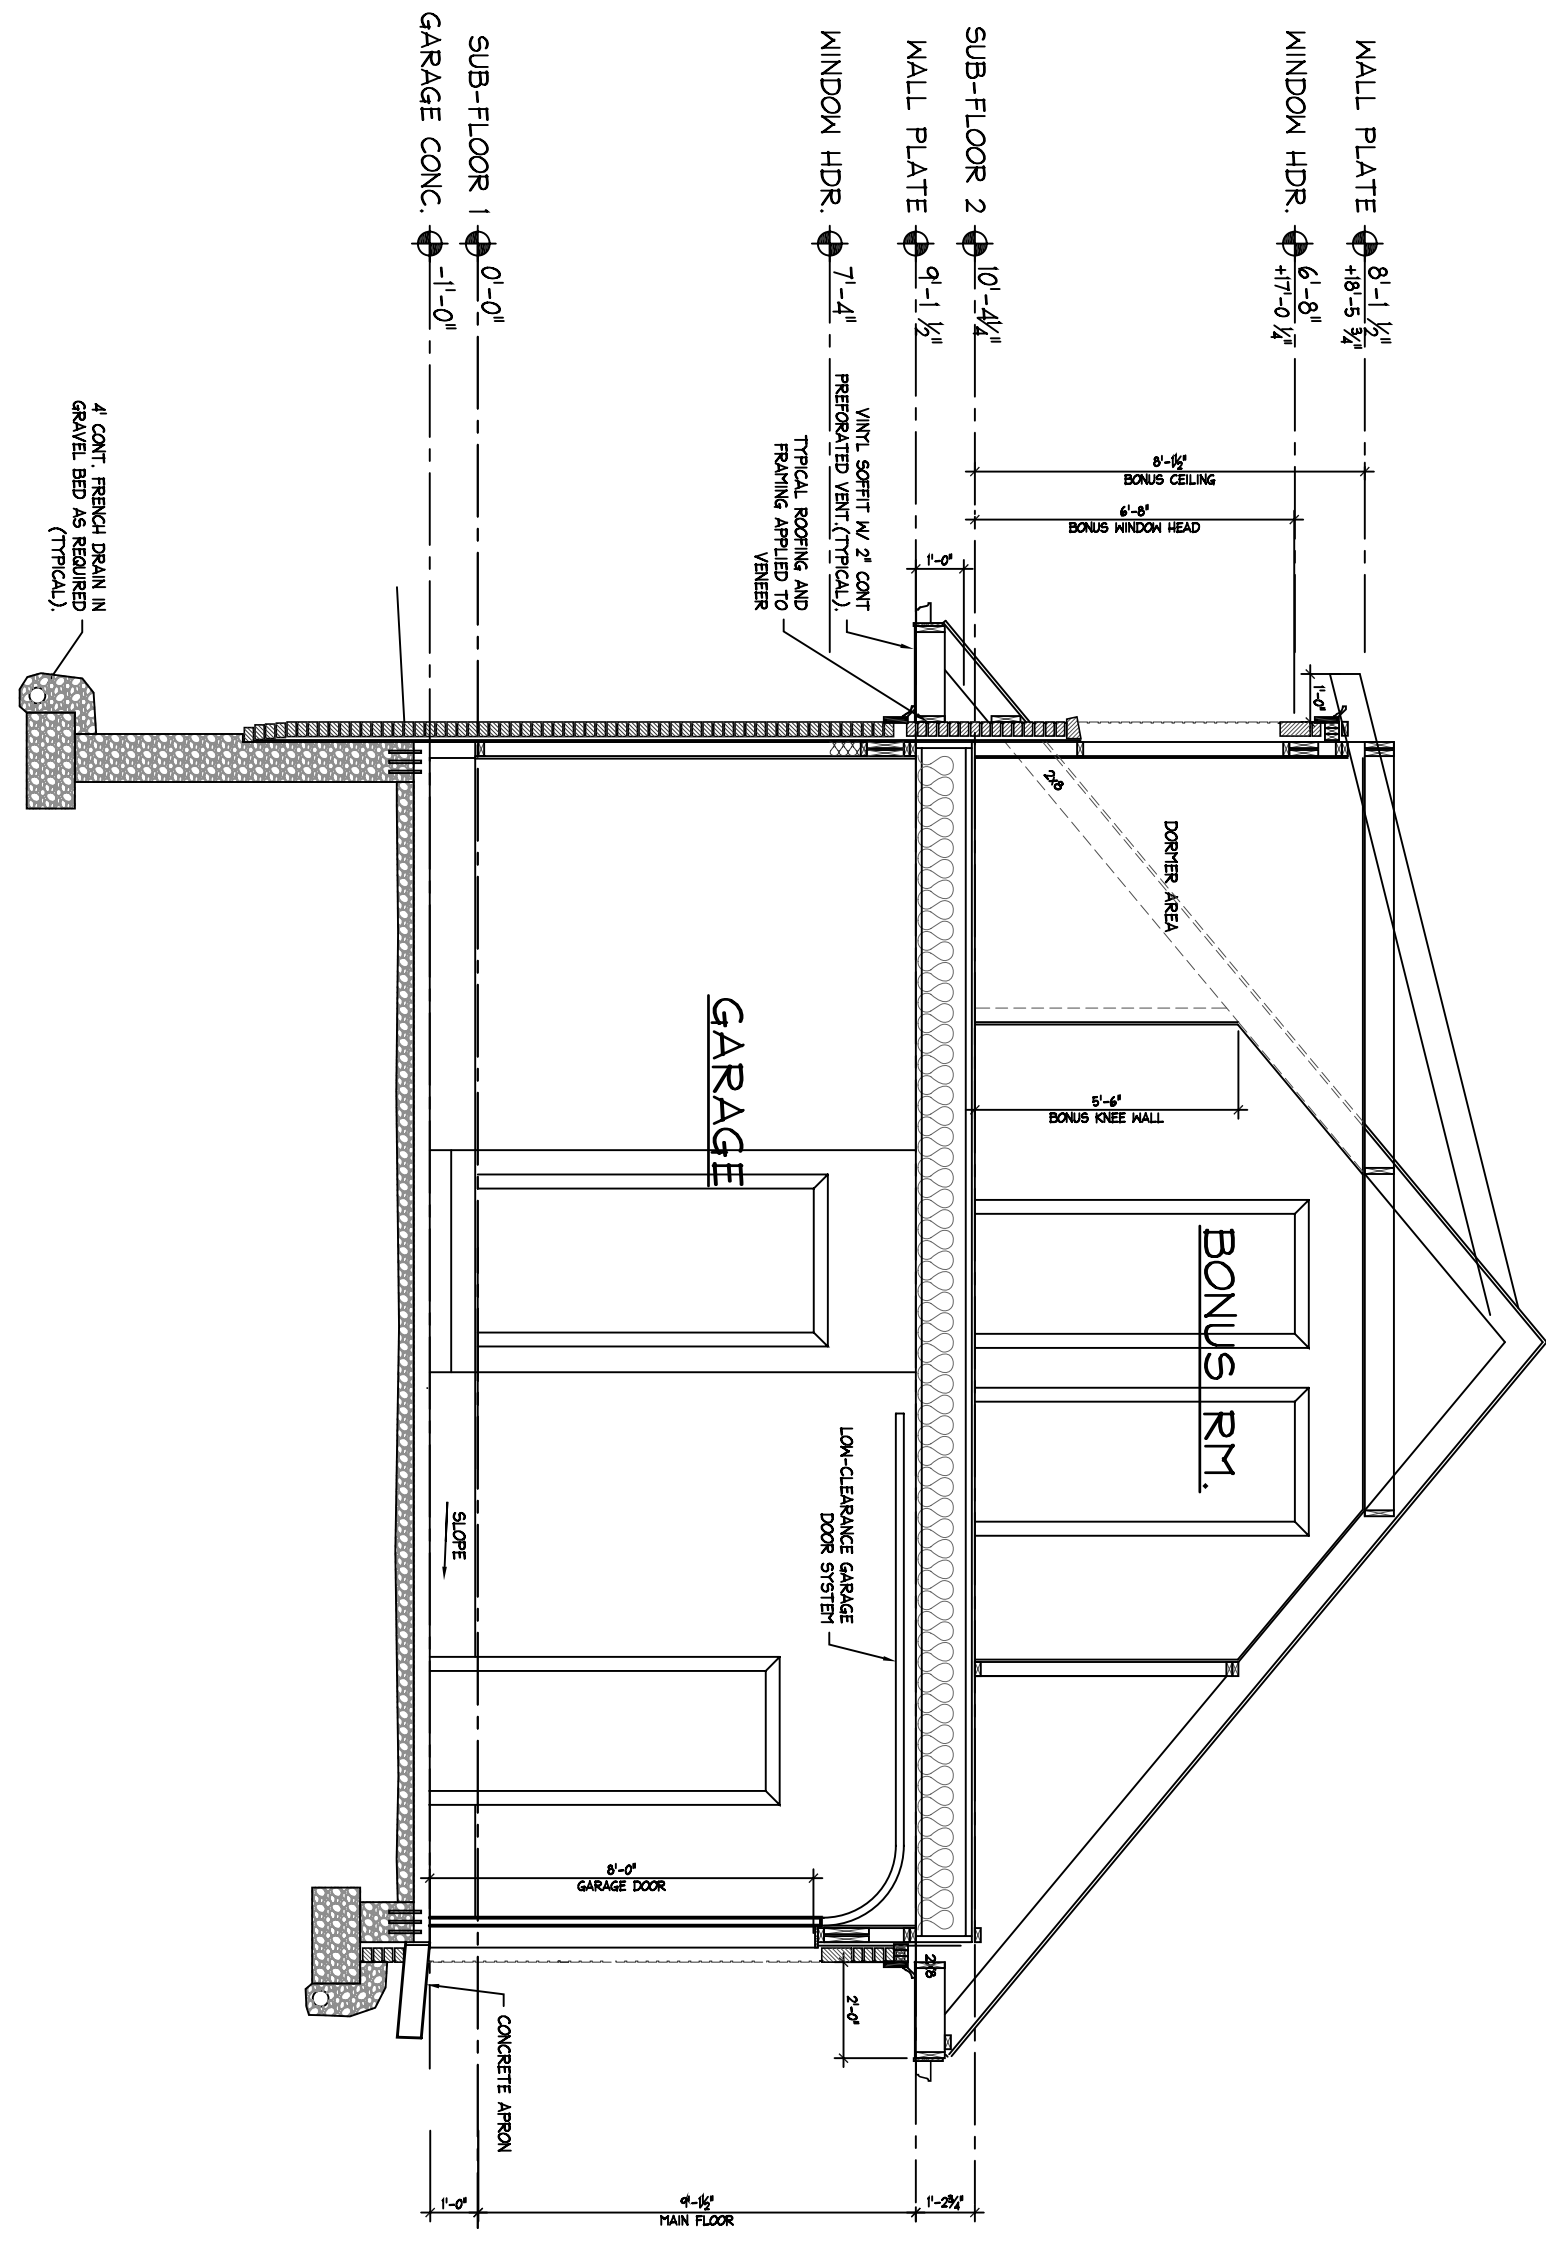

WITHOUT BONUS ROOM

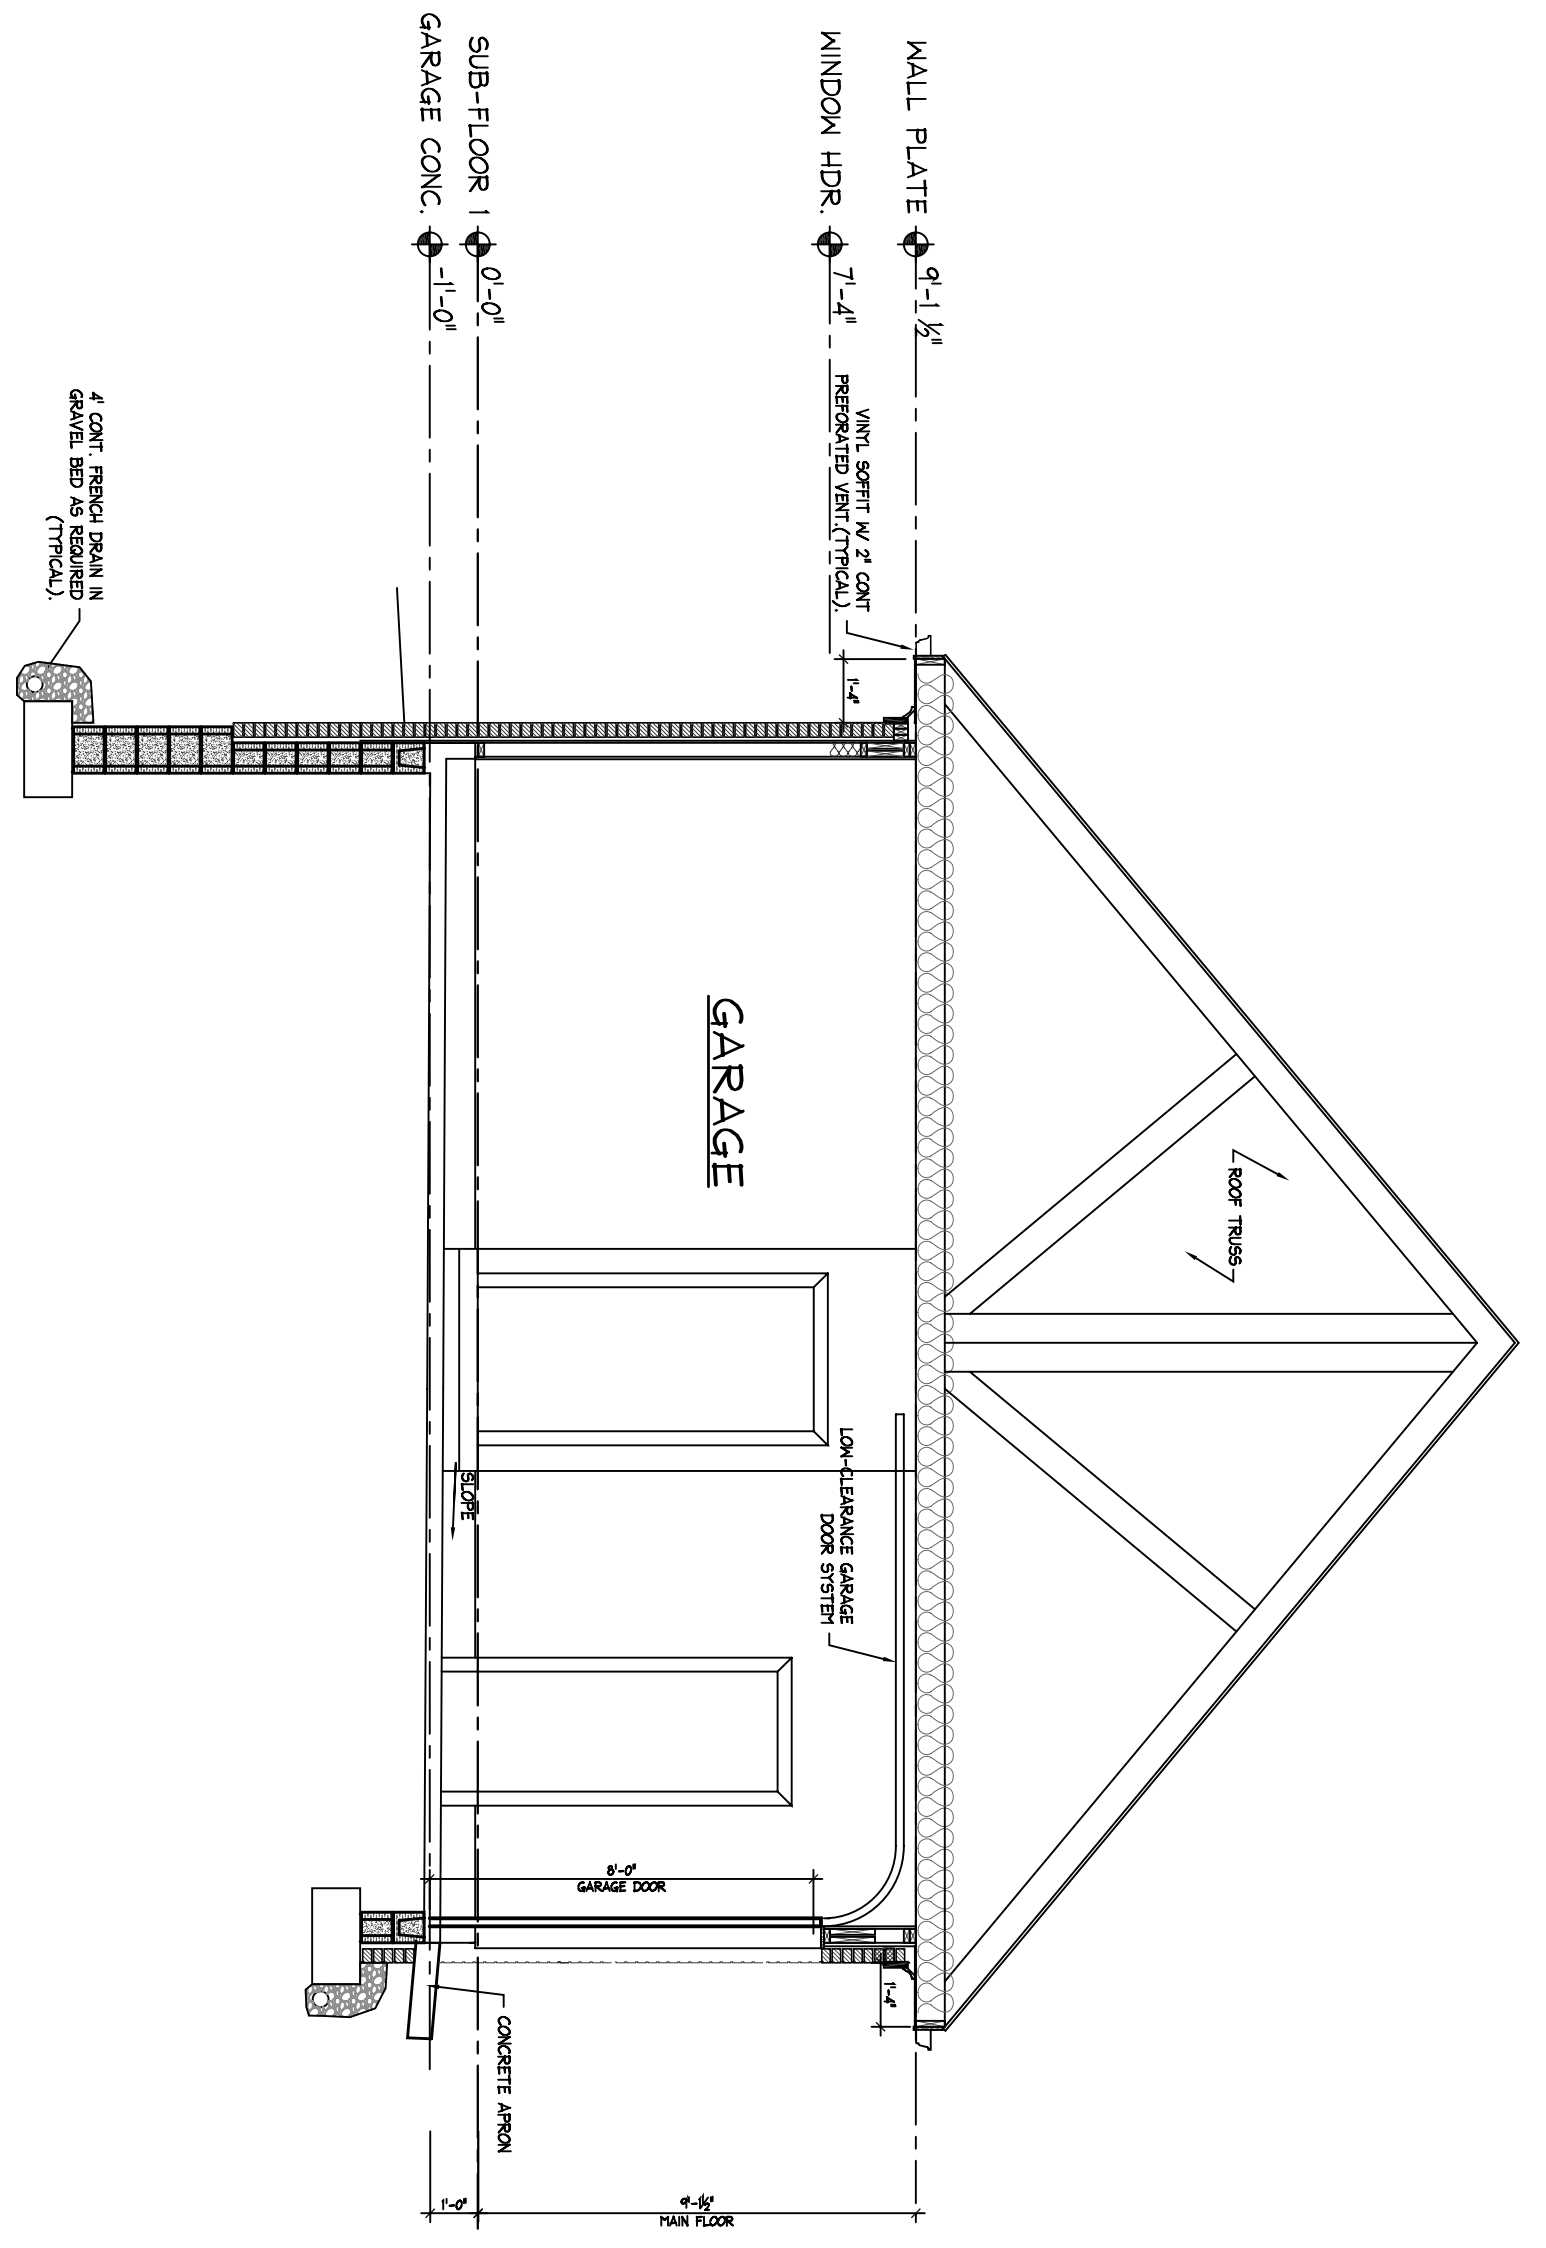


SCALE : 1/4" = 1'-0"

1
A7

MAIN BUILDING SECTION


SCALE : 1/4" = 1'-0"

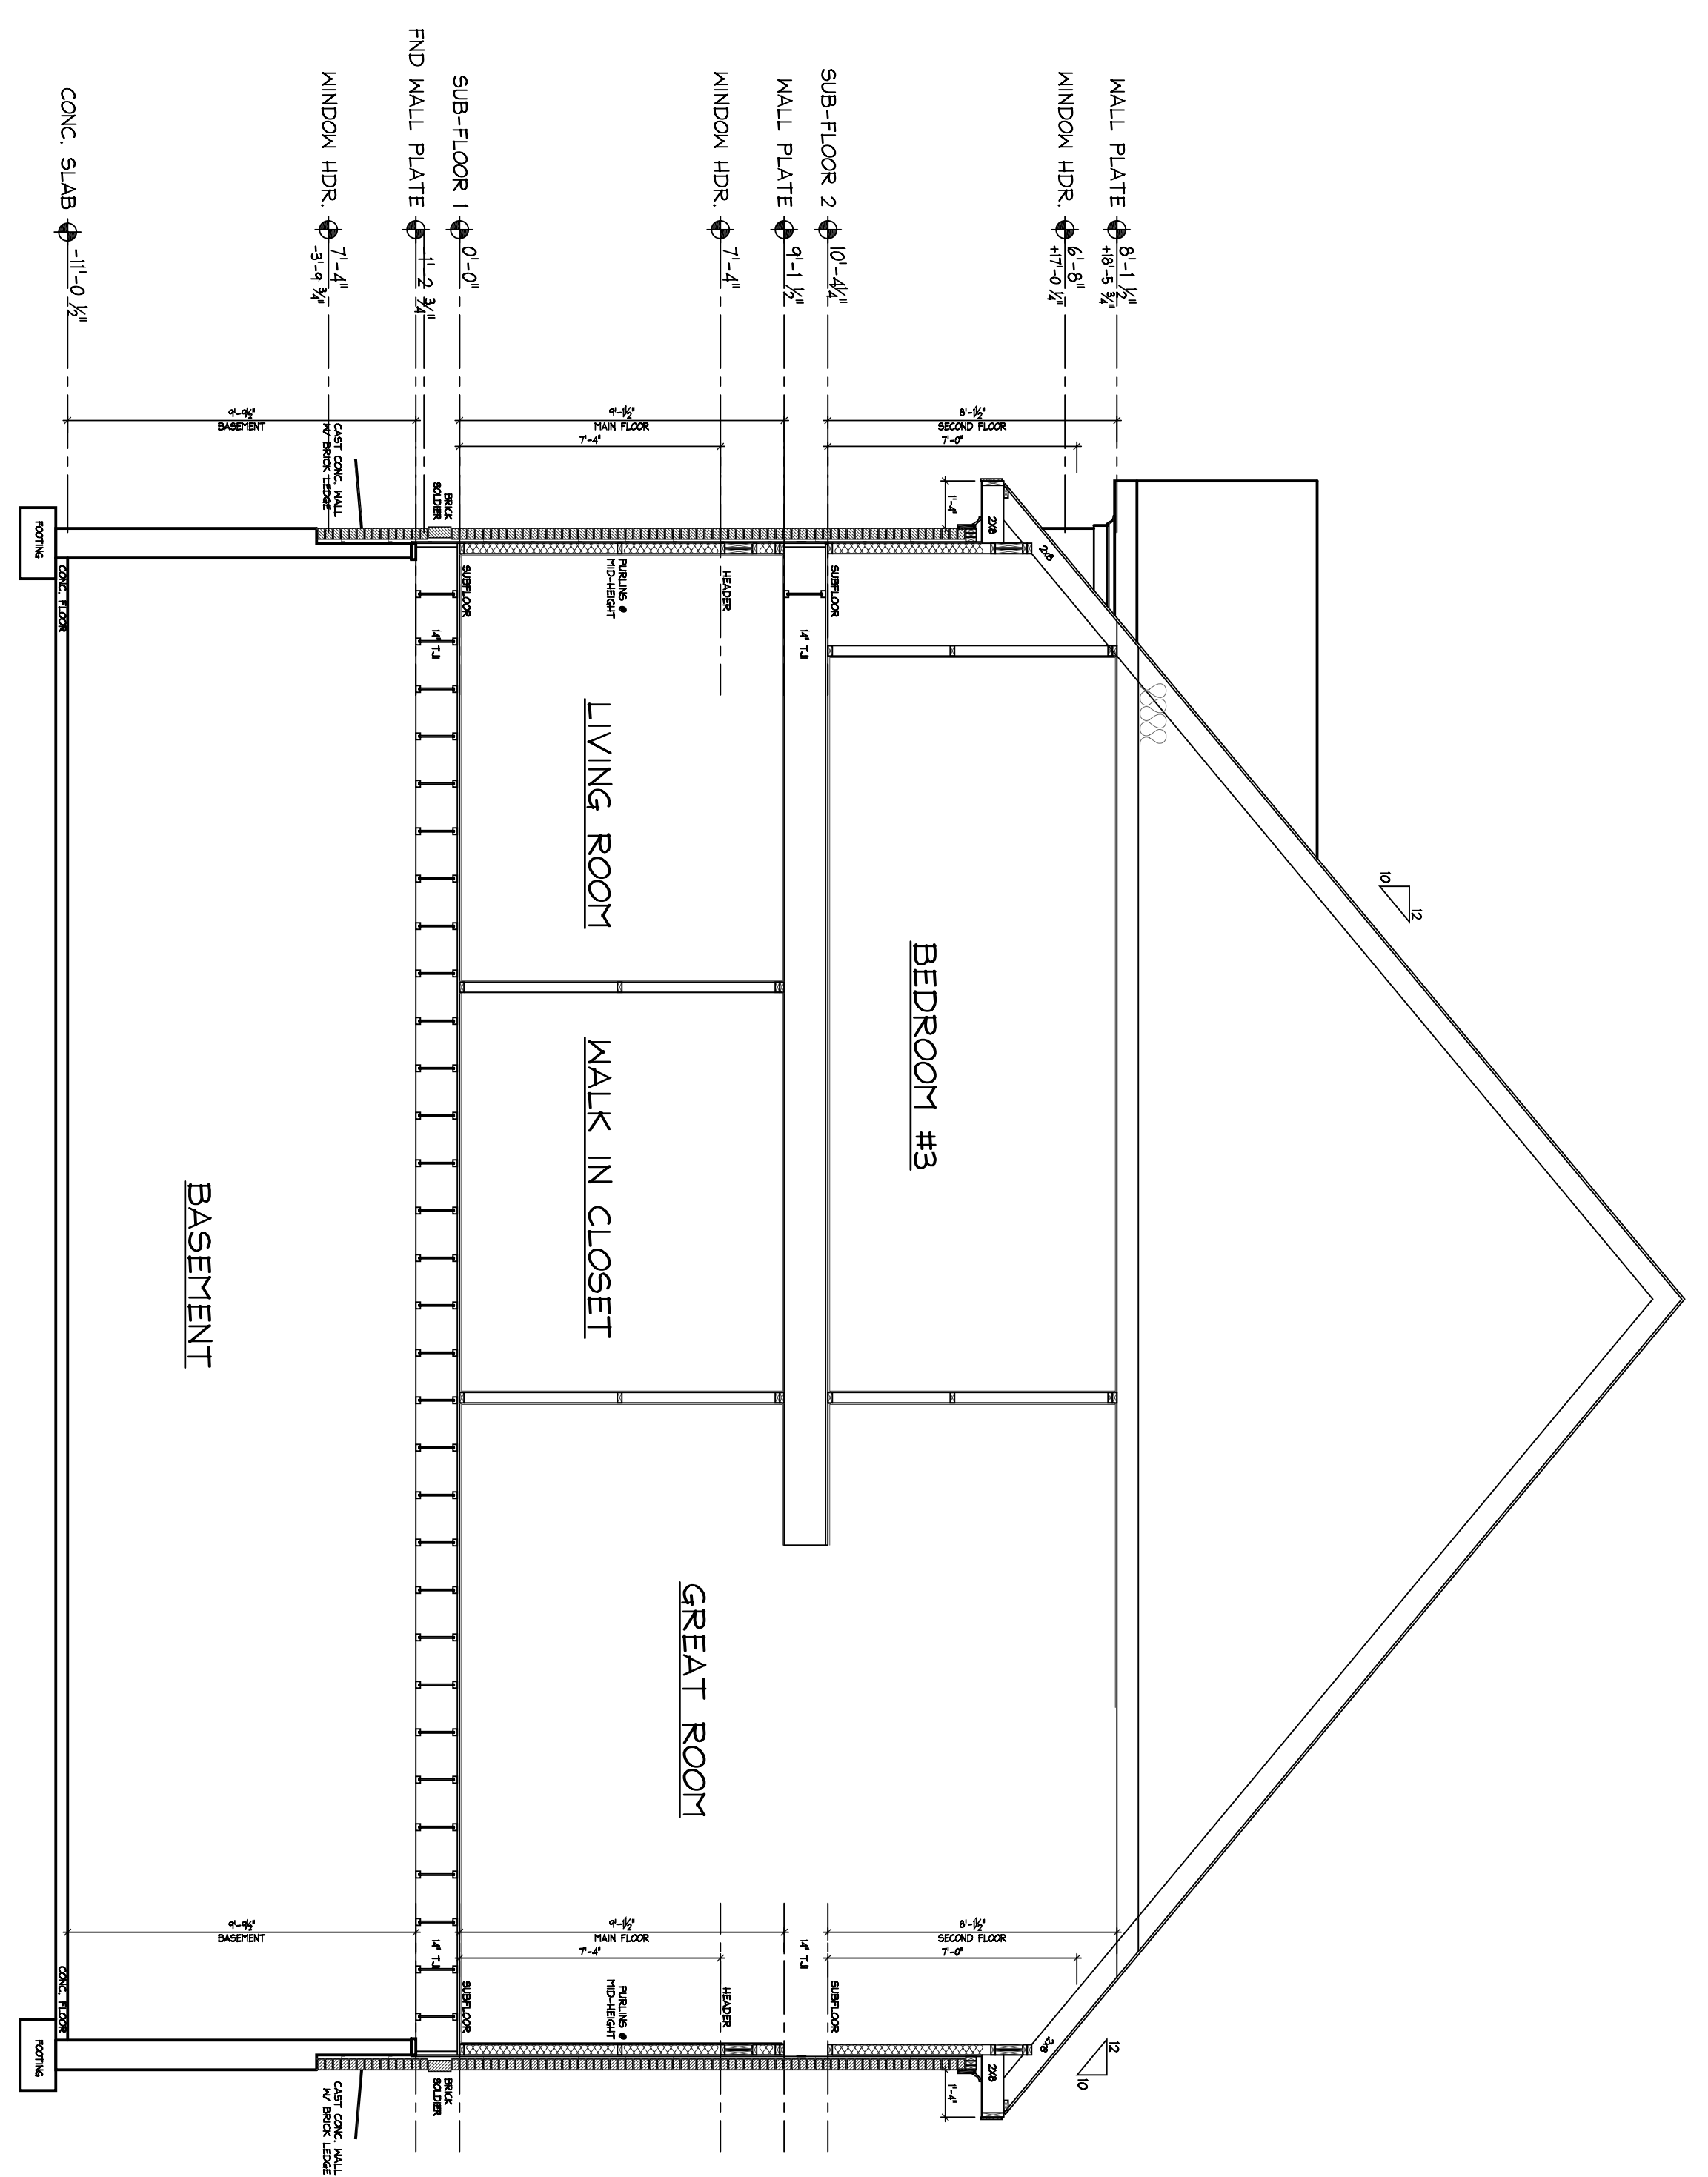

3
A7

WALL SECTION

SCALE : 1/4" = 1'-0"

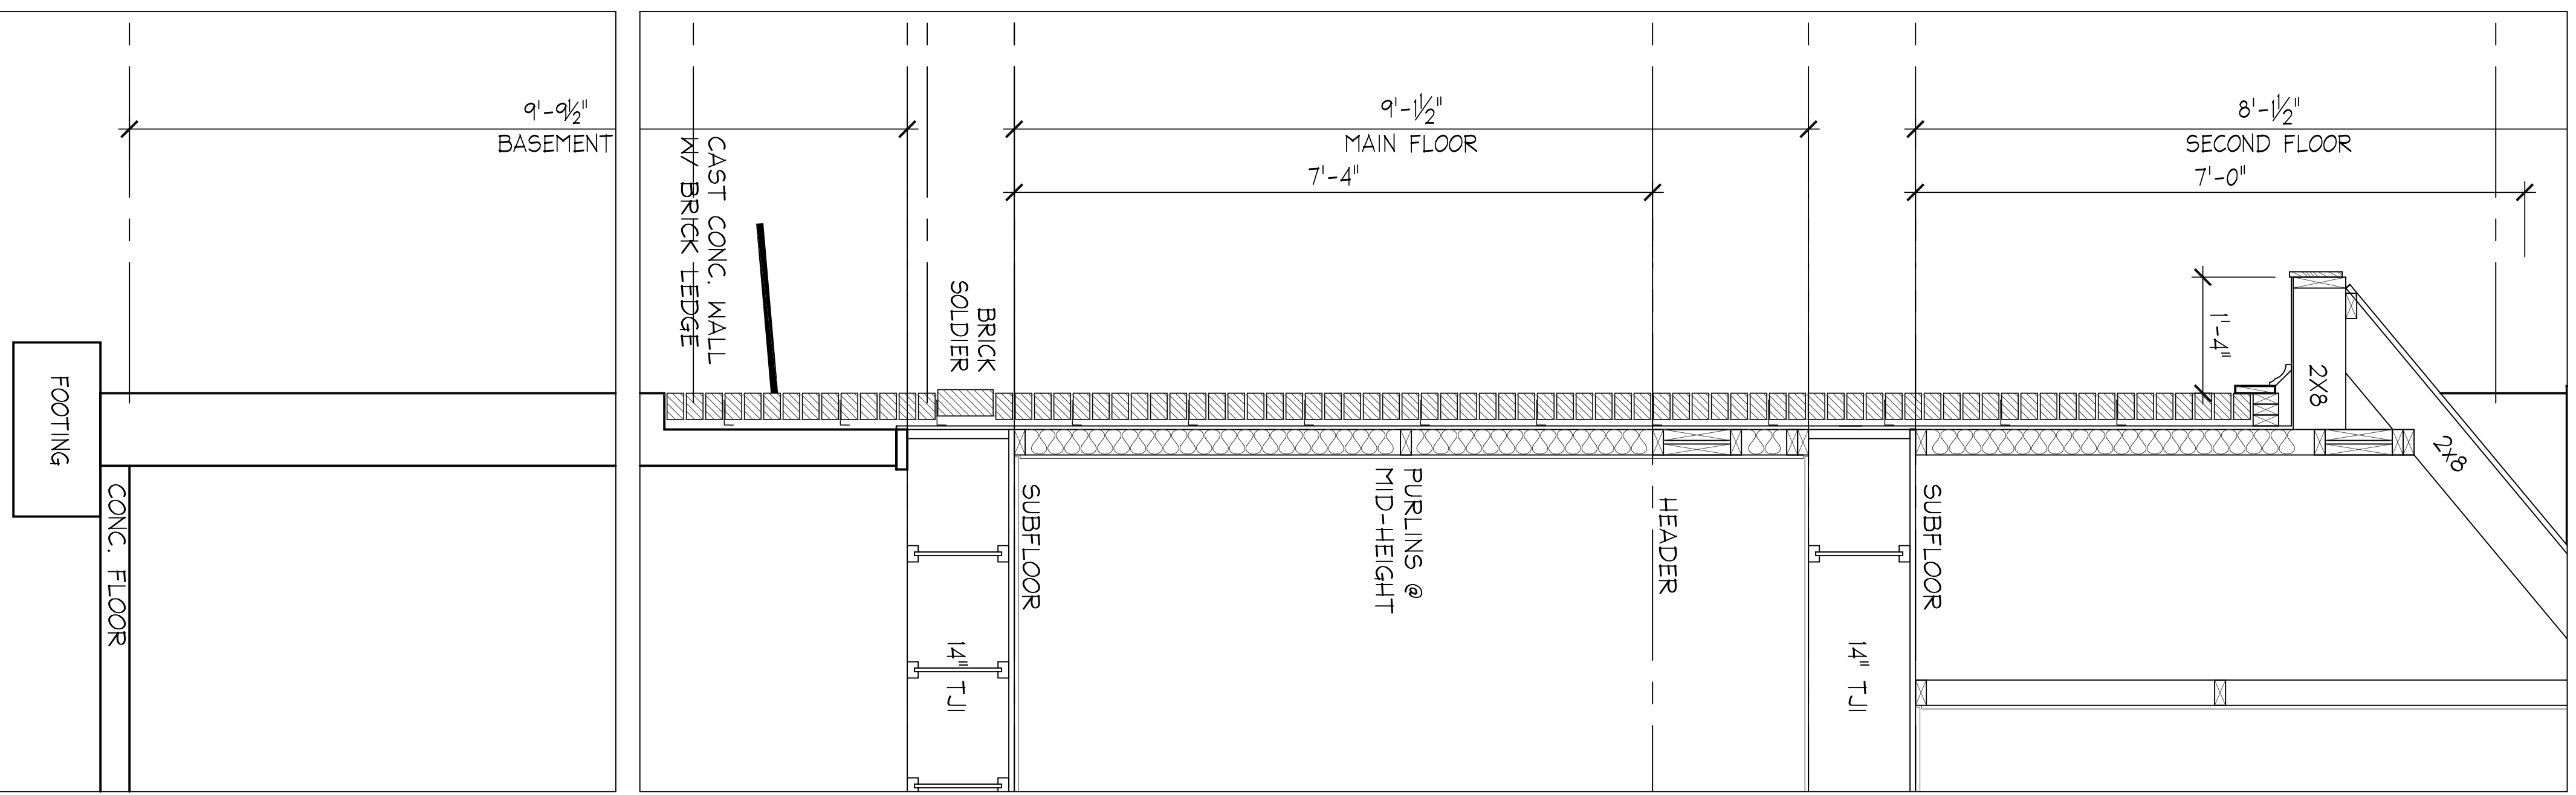

<p>ARCHITECTURAL</p> <p>A7</p> <p>BUILDING SECTION</p>	<p>DATE</p> <p>1-1-2000</p>	<p>PROJECT</p> <p>FEDERAL STYLE "A"</p>
	<p>JOB NO.</p> <p>13C</p>	
<p>BUILDING SECTIONS</p>		
<p>OWNER</p>		

<p>OWNER</p>

<p>JCADS</p> <p>JOHN COLLINS AUTOMATED DESIGN SERVICE</p> <p>RESIDENTIAL COMMERCIAL DESIGN AND PLANNING</p> <p>(864) 877-7445</p> <p>JCADS@BELLSOUTH.NET</p>

THIS DRAWING REPRESENTED IN ANY FORM REMAINS THE PROPERTY OF JCADS AND SHALL NOT BE USED IN WHOLE OR IN PART FOR ANY PURPOSE OTHER THAN AS DESCRIBED WITHIN, WITHOUT WRITTEN PERMISSION FROM JCADS. ANY INFRINGEMENT SHALL BE SUBJECT TO LEGAL ACTION. COPYRIGHT © 2009